


Every vertical support stack must have:

- (2) 2 x 12"
- (2) 2 x 4"
- (1) Piece of 1/2" plywood between the 2 x 12"s

OVERHEAD VIEW

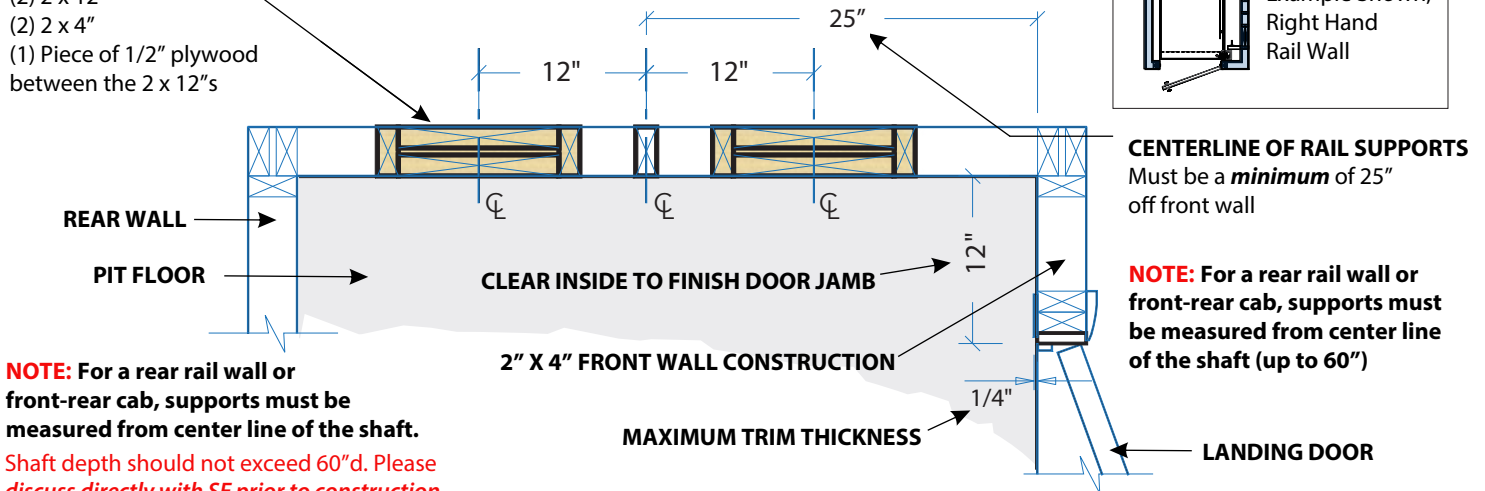

ELEVATION

